


DEMOLITION PLAN LEGEND & NOTES

- EXISTING WALL TO REMAIN
- - - EXISTING WALL TO BE REMOVED
- == NEW WALLS

STEPHEN M. PAGE
ARCHITECT OF RECORD
FLORIDA REGISTRATION
91868
DATE:

300-366 SOUTH STATE ROAD 7
MIAMI DENTAL
350 SOUTH STATE ROAD 7 MARGATE, FL 33068
DEMOLITION PLAN AND FLOOR PLAN

1
A-2
DEMOLITION PLAN
SCALE: 1/4" = 1'-0"

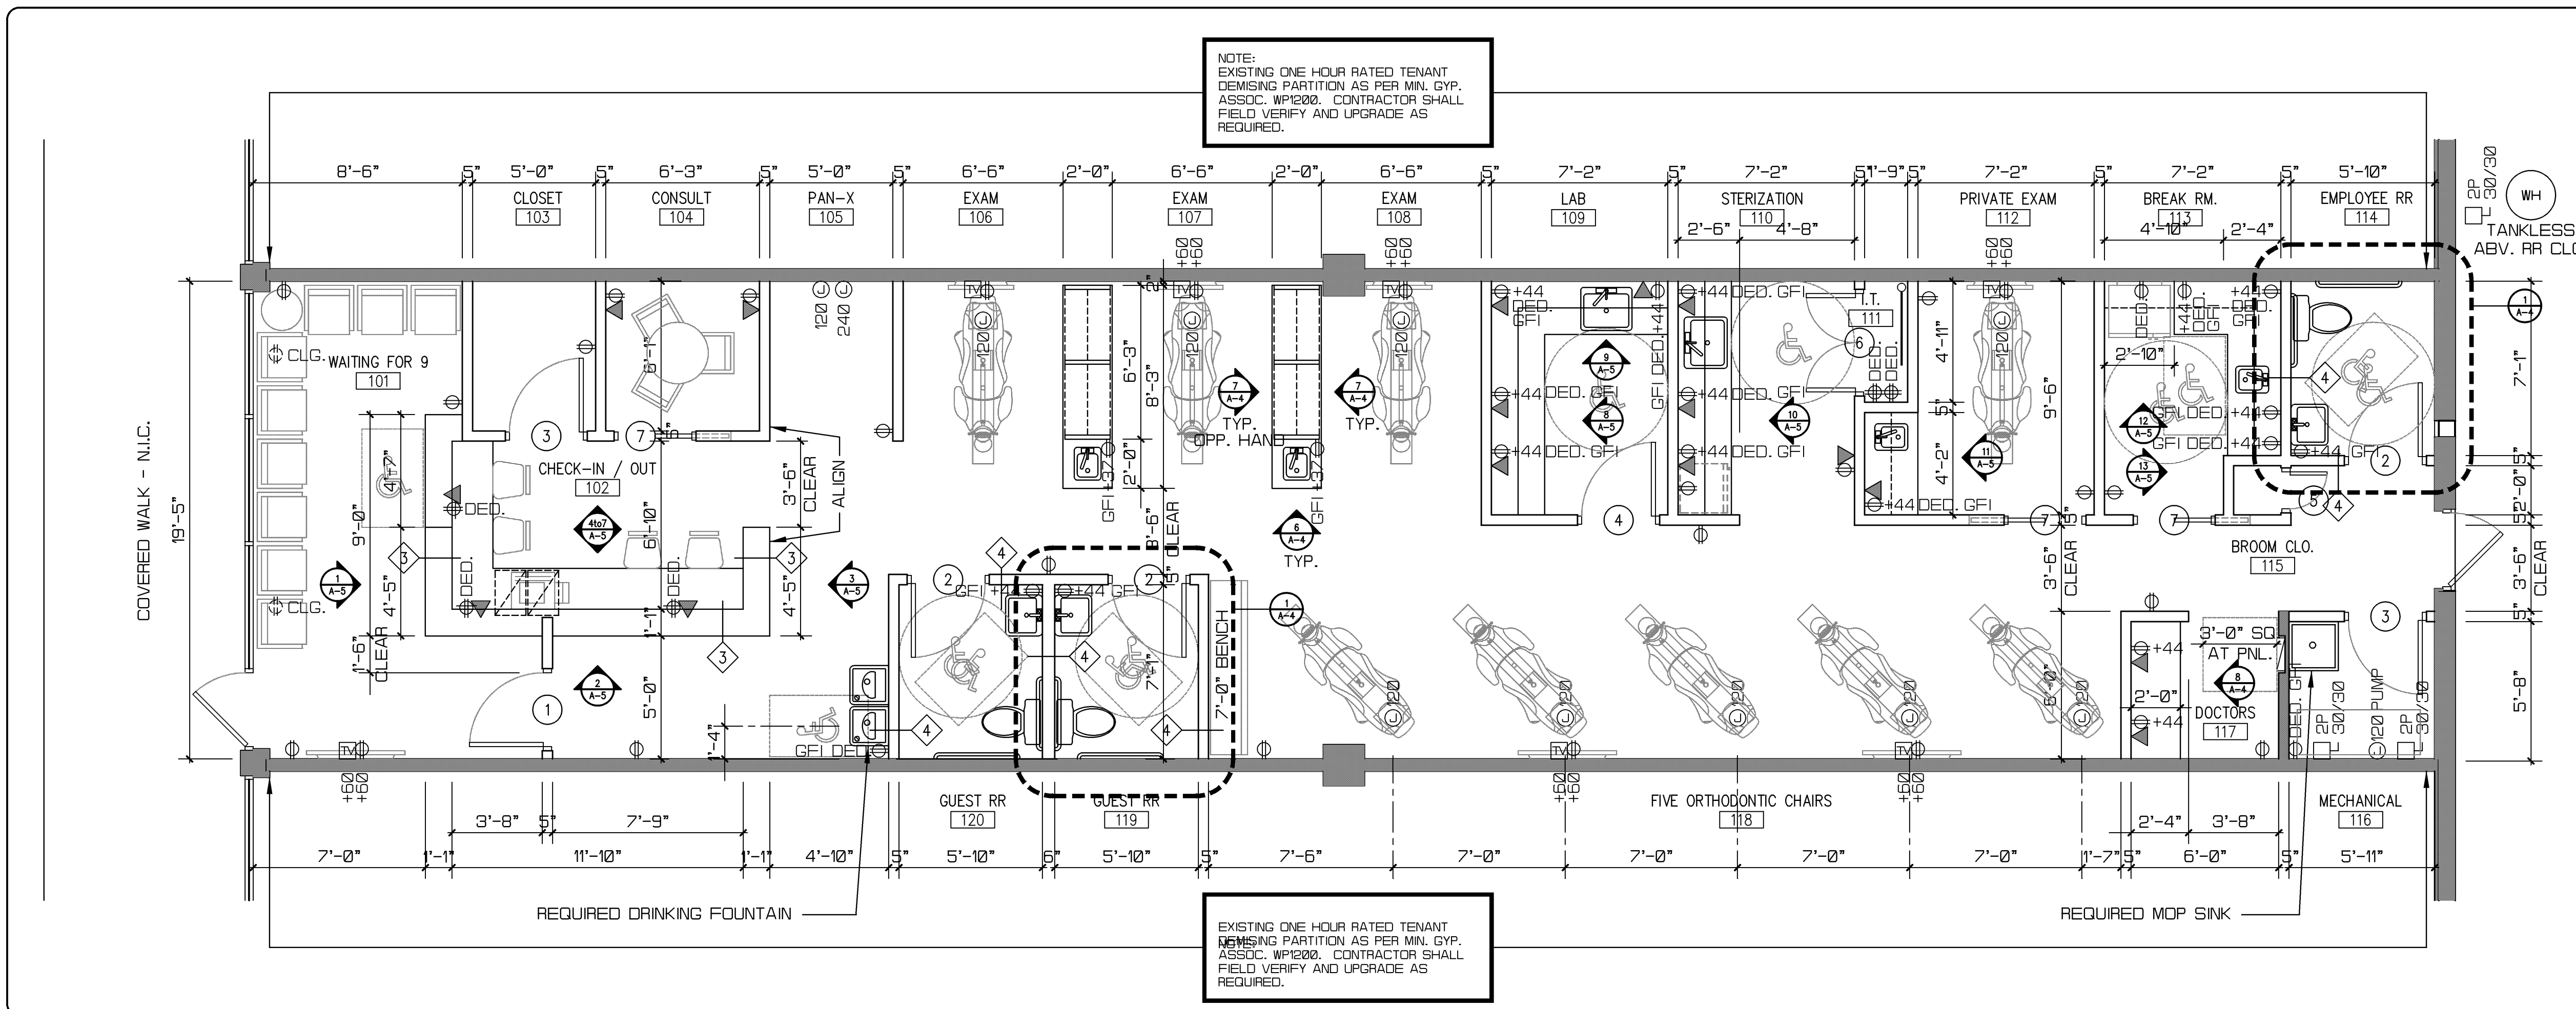

FLOOR PLAN LEGEND & NOTES

- ⊕ DUPLEX RECEPTACLE OUTLET.
- ⊕ QUADRUPLUX RECEPTACLE OUTLET.
- ⊕ DED. 20 AMP DEDICATED DUPLEX RECEPTACLE OUTLET.
- ⊕ 220 VOLT APPLIANCE OUTLET
- ▲ JUNCTION BOX FOR HARDWIRED APPLIANCE.
- WALL BOX AND CONDUIT TO CEILING (SUPPLIED AND INSTALLED BY LANDLORD) FOR PHONE AND/OR DATA CABLES (SUPPLIED AND INSTALLED BY TENANT).

DESIGNERS/
ARCHITECTS

NICHOLS / PAGE DESIGN ASSOC., INC.
6525 STEVENS ROAD, SUITE 211 STIRLING PLACE DAVIE, FLORIDA 33314 (954) 771-5177
FLA. CORPORATE REG. # AA 26026552

SCALE:
AS NOTED
DRAWN BY: RCB

PROJECT NO.:
20004.000
SHEET NO.:
A-2

2
A-2
FLOOR PLAN
SCALE: 1/4" = 1'-0"

ISSUE FOR PERMIT
DATE: 04-29-2020
DWG: